





Existing Front Elevation



Existing Rear Elevation

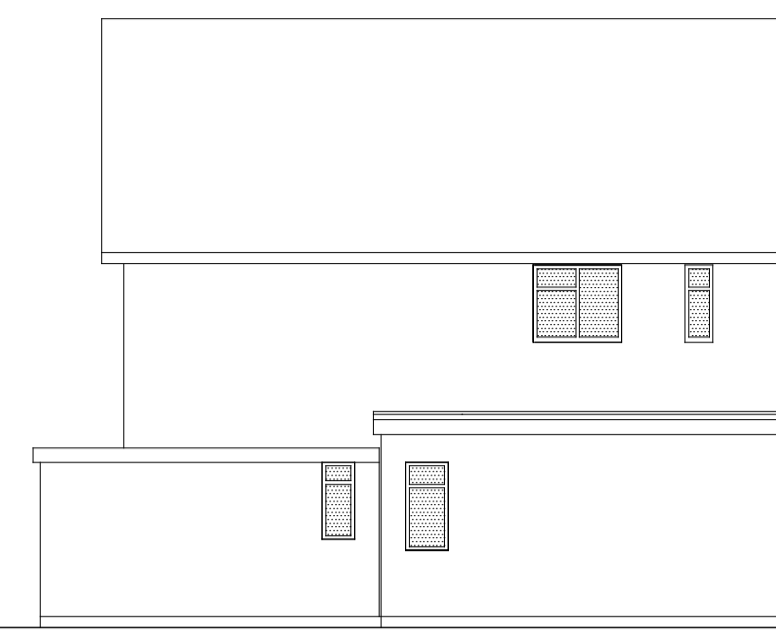

Existing Side Elevation (South)

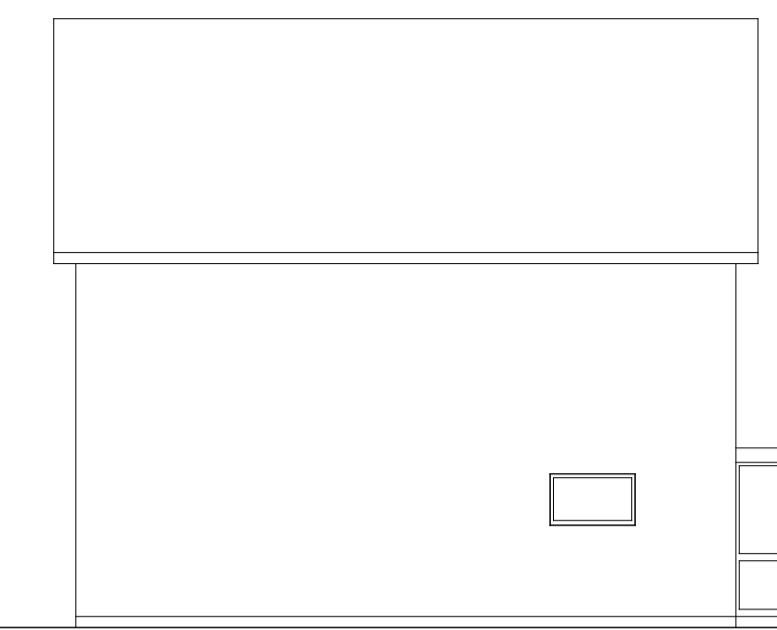


Existing Side Elevation (North)



Proposed Front Elevation




Proposed Rear Elevation

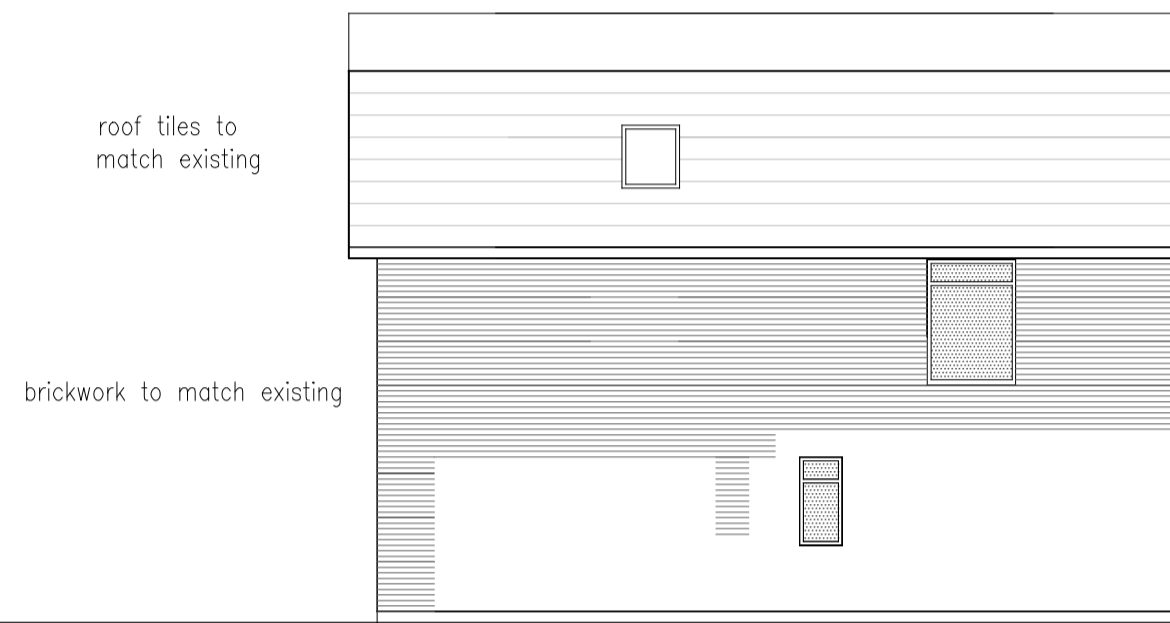

Proposed Side Elevation (South)




Proposed Side Elevation (North)

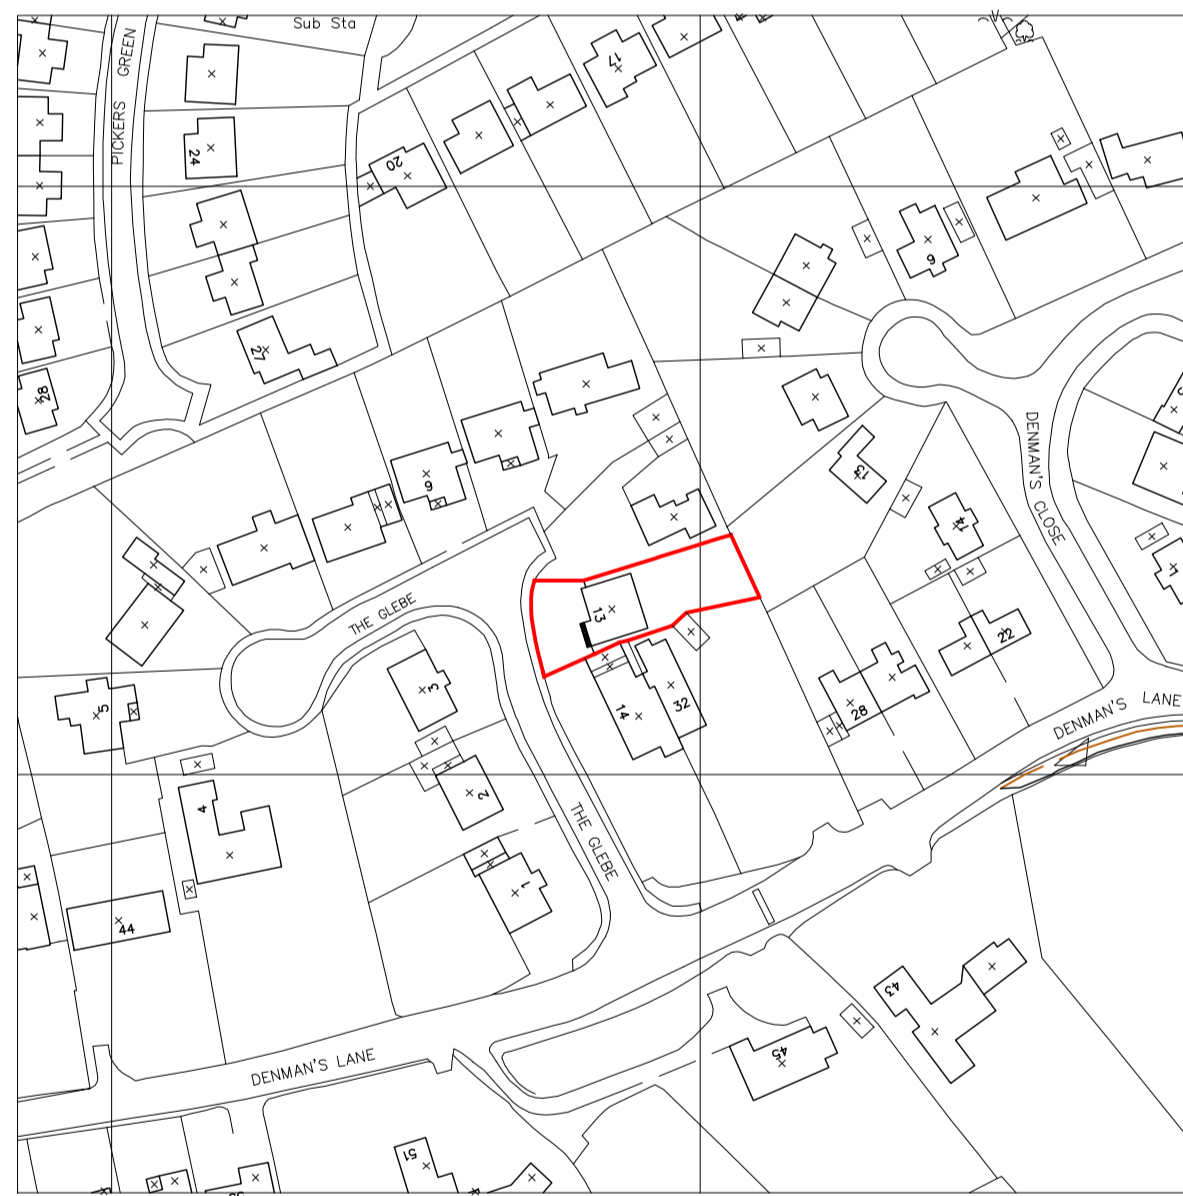


Location Plan 1:1250



Site Plan 1:200

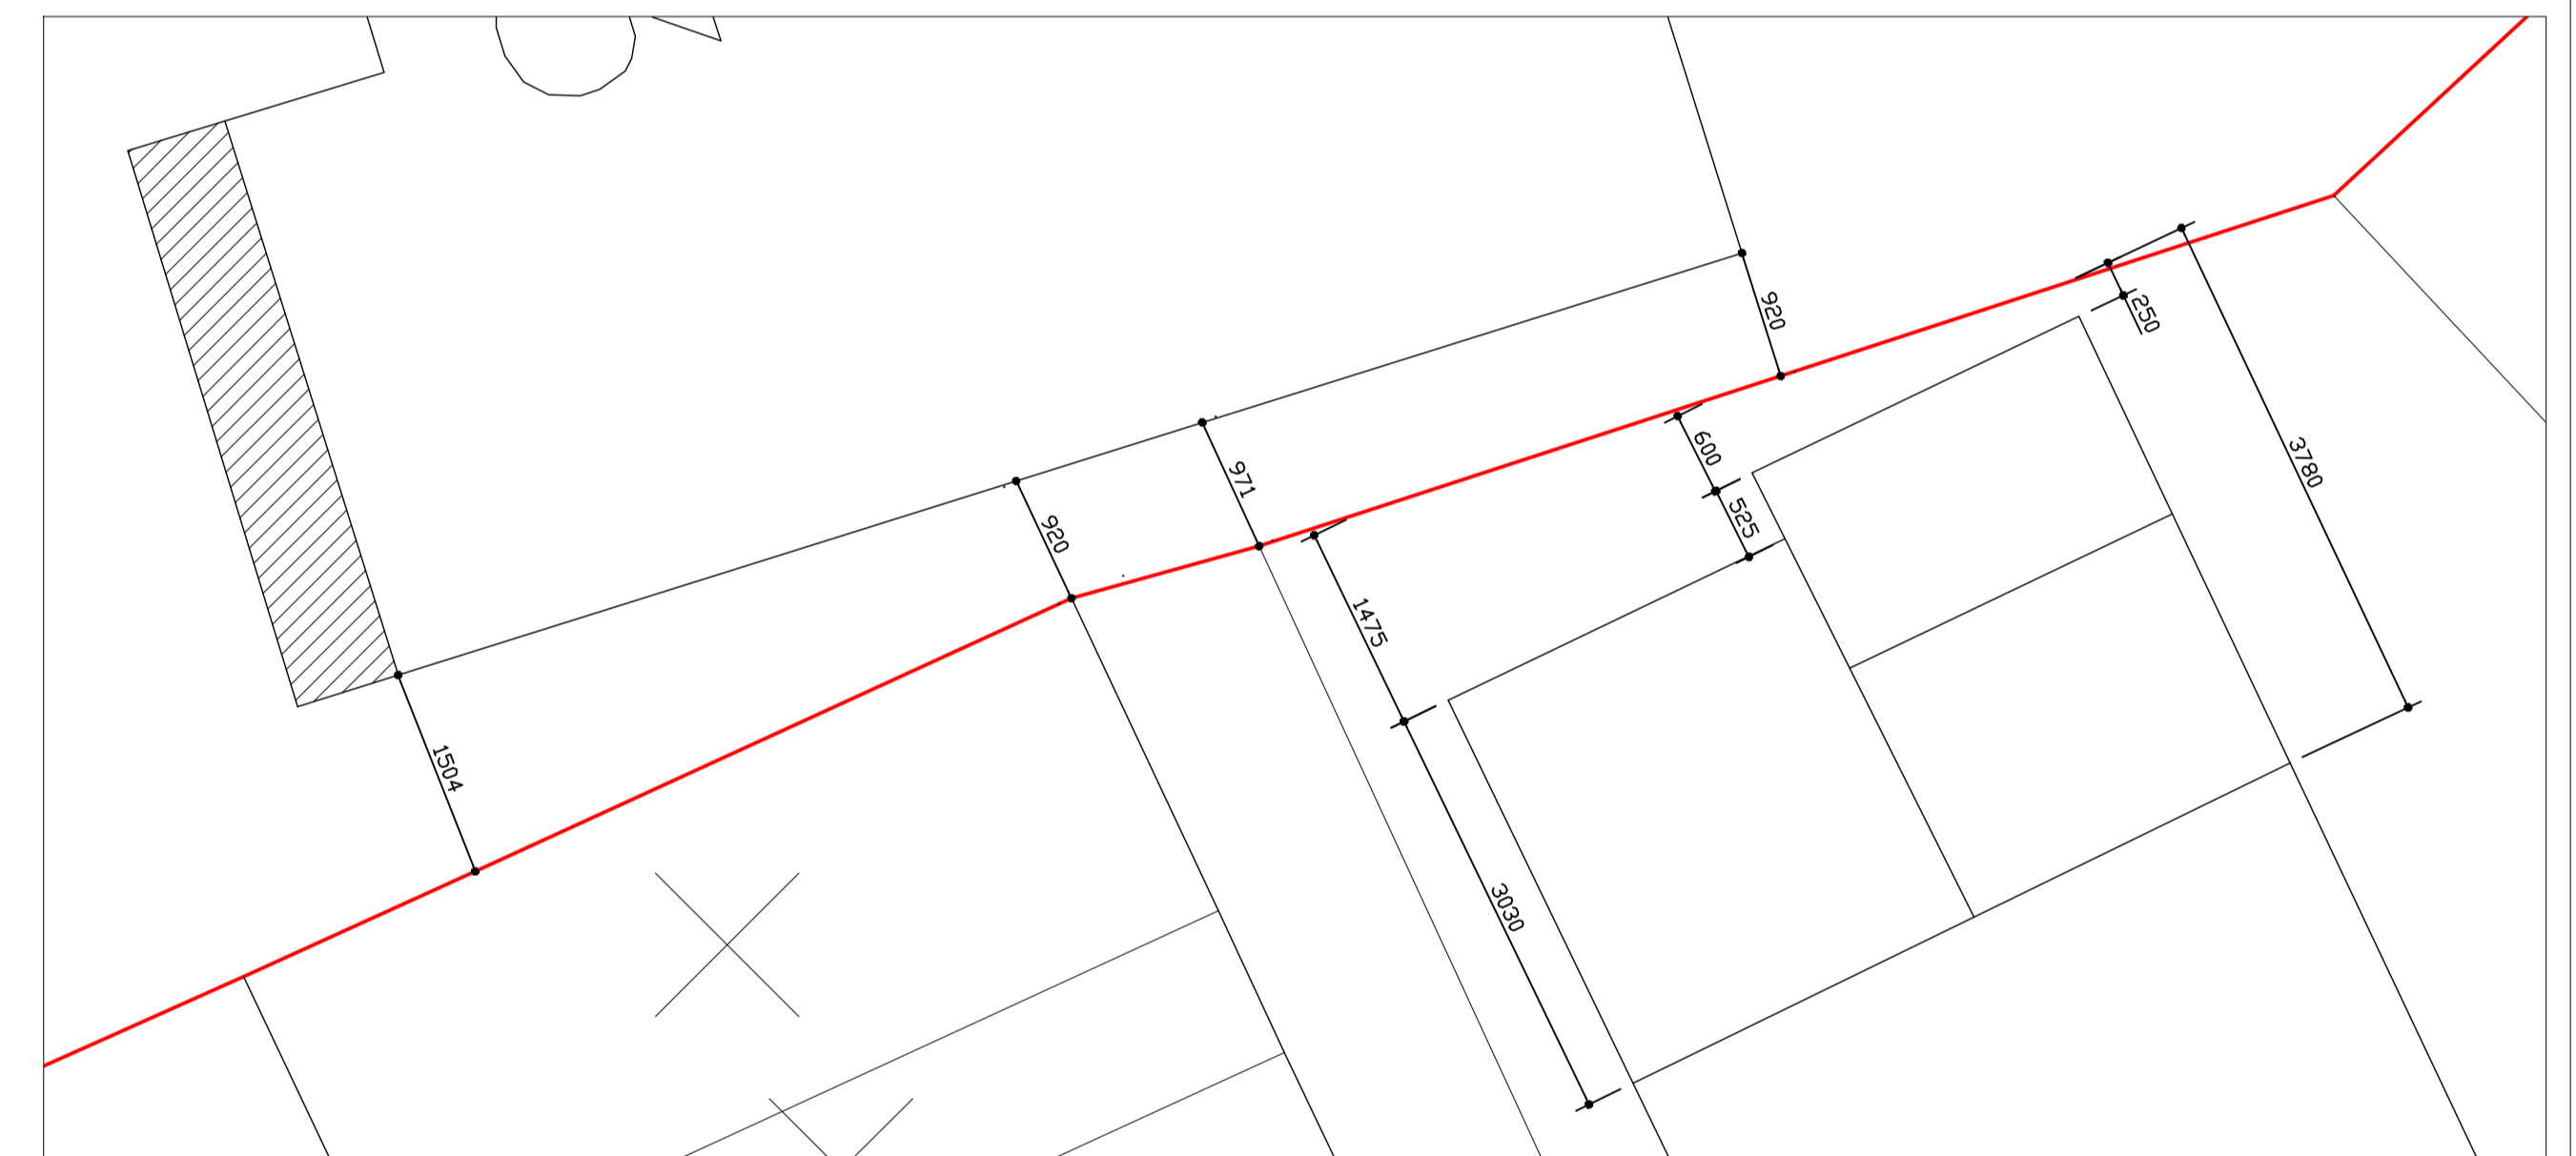

Block Plan 1:50

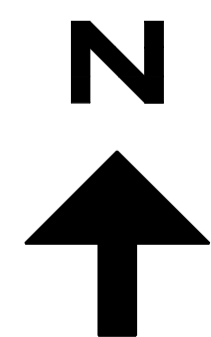

1:1250 0 10m 20m 30m 40m 50m 60m 70m 80m 90m 100m 110m

1:200 0 5m 10m 15m 20m 25m 30m

B	Block Plan added, Site Plan amended	21.05.09
A	Issued for Planning	17.03.09
Rev.	Description	Date

Carmichael Consulting
 Rosemary Cottage Pound Lane Mannings Heath
 Horsham West Sussex RH13 6JL
 t: 01403 252794
 e: enquiries@carmichaelconsulting.co.uk



Client

Project
 Side extension

Drawing Title
 Existing and Proposed Plans
 Location and Site Plan

Sheet size A1 Date 03/2009
 Scale 1:100, 1:200, 1:1250 Drawn by J Carmichael

Drawing No. SSH/01 Rev. B